


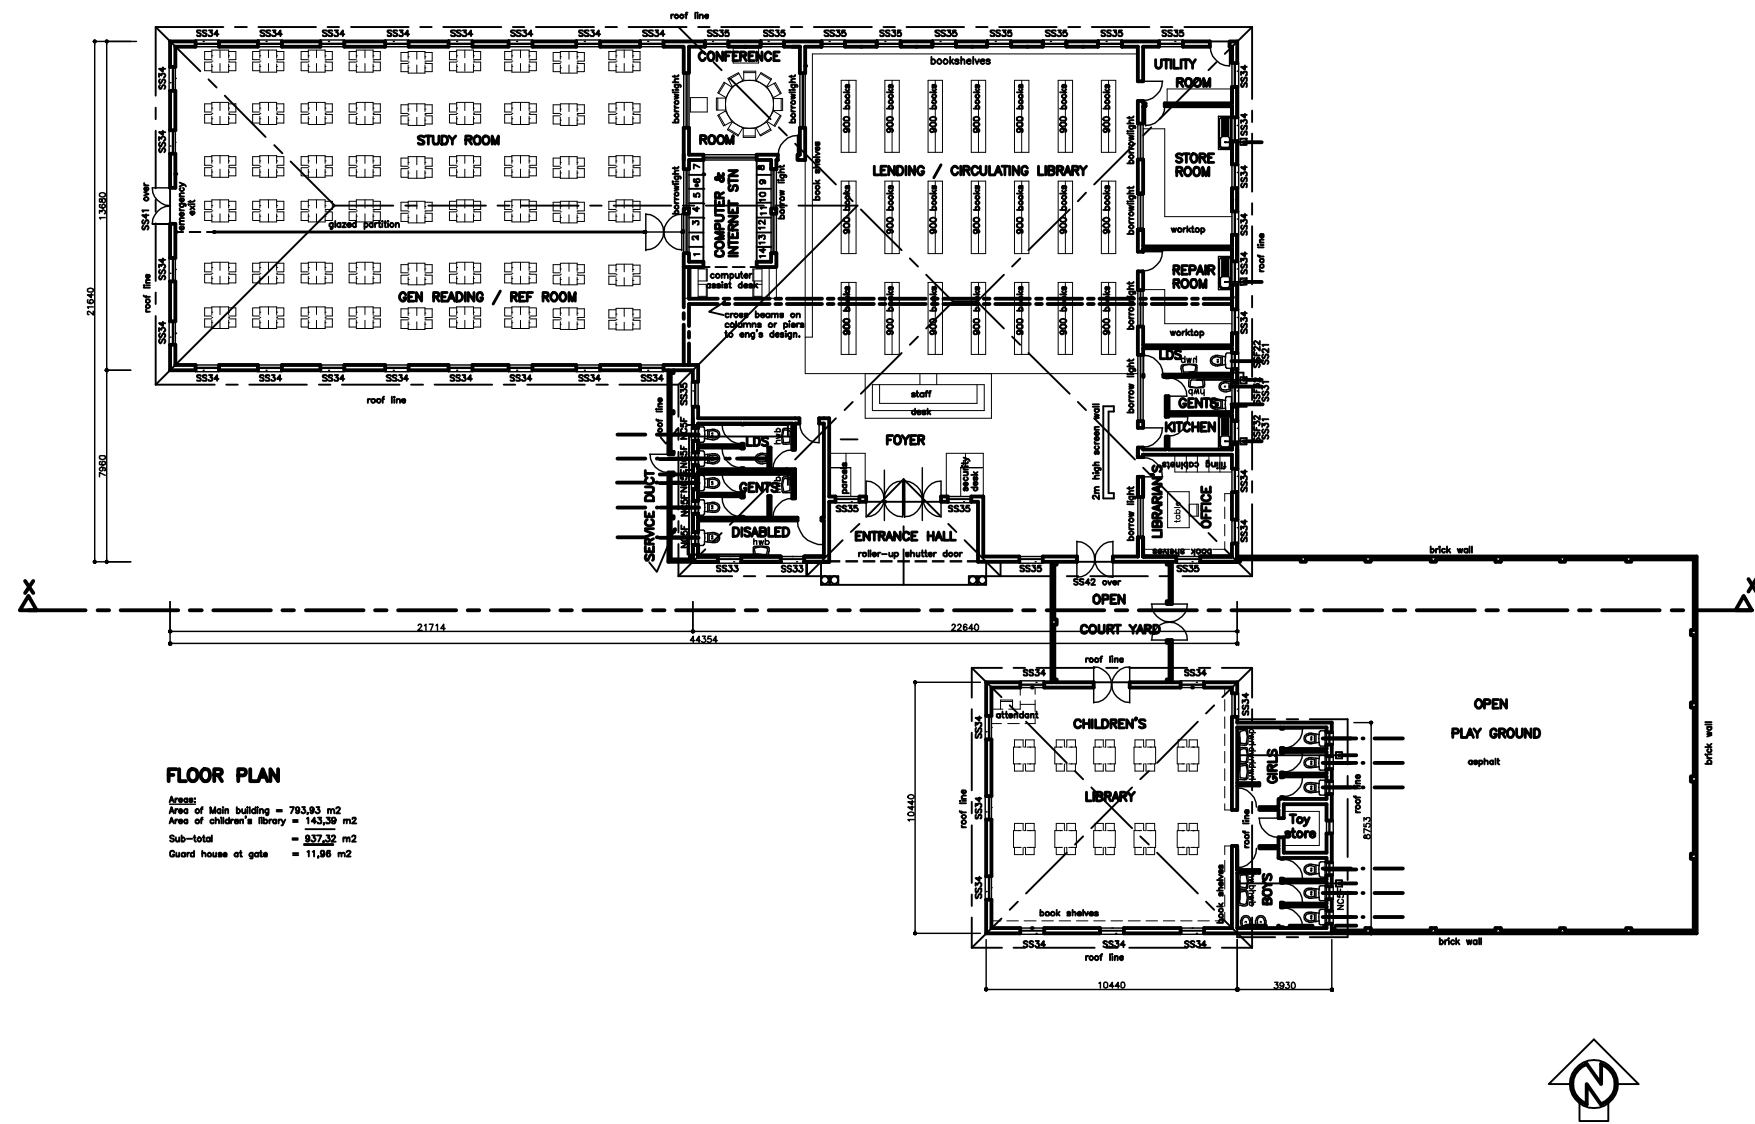

AutoCAD 2000, A3 PAPER SIZE DRAWING.

Client:
TSWAING LOCAL MUNICIPALITY
P O Box 24
Delareyville
2770
Tel: (053) 948 0900
Fax: (053) 716 1500

AND

DEPARTMENT OF SPORTS ARTS & CULTURE
: NORTH WEST PROVINCE

Architectural Professionals :
D S MOTSILANYANE CC
Suite 103 Neo Delta Plaza Zone 1 Ga-Rankuwa
Cell: 083 731 2757 Tel/Fax: (012) 703-0596
e-mail: dsmots@absamail.co.za

Designed : DS Motsilanyane	Detailed :
Drawn : DS Motsilanyane	Date : February 2010


Project title :
BUILDING OF LETSOPA COMMUNITY LIBRARY

Drawing title : **PROPOSAL PLAN**
(LIBRARY FLOOR PLAN)

Sub-title:
GENERAL PLAN : Library floor plan.

Scales:

Dwg No.: A	Client:
Ref. No.:	

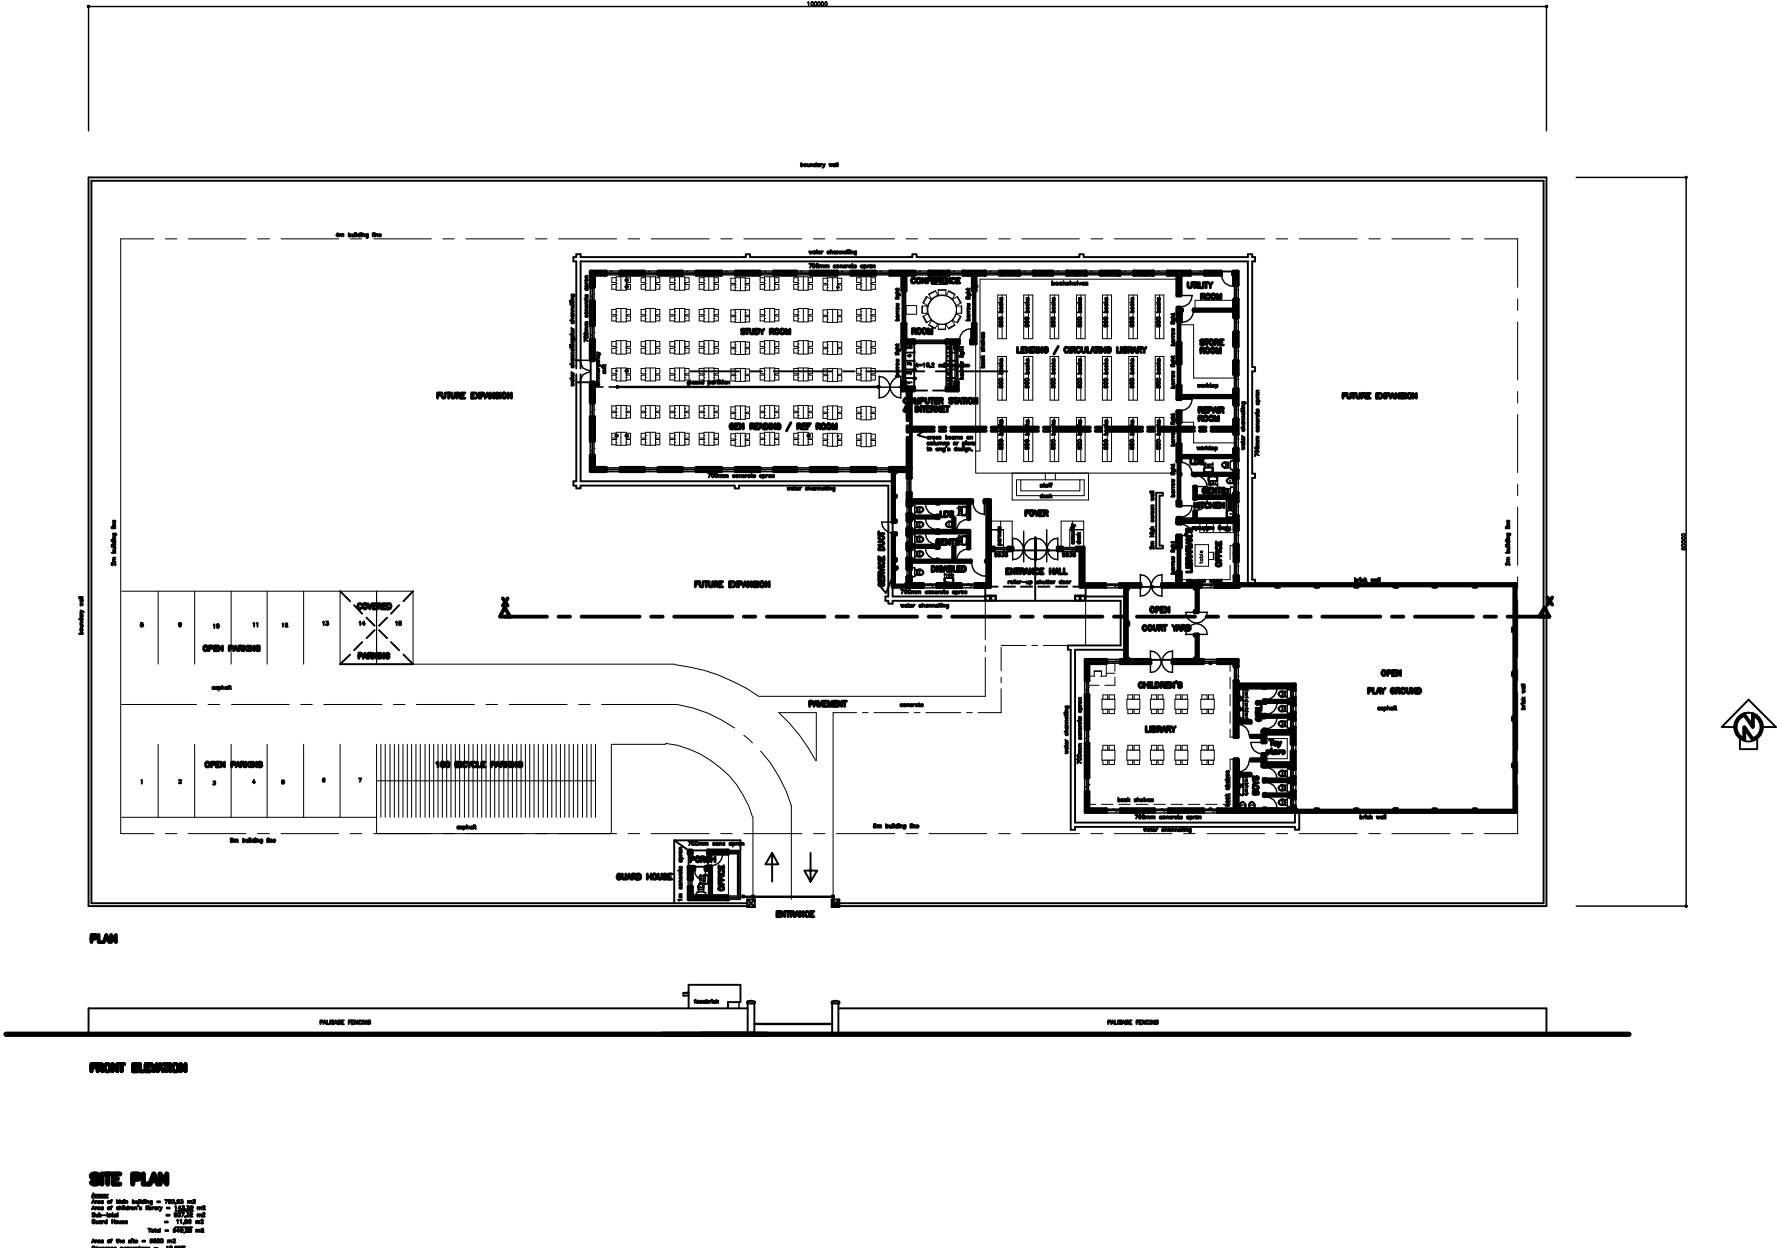

AutoCAD 2000, A3 PAPER SIZE DRAWING.

Client:
TSWAING LOCAL MUNICIPALITY
P O Box 24
Delareyville
2770
Tel: (053) 948 0900
Fax: (053) 716 1500

AND

DEPARTMENT OF SPORTS ARTS & CULTURE
: NORTH WEST PROVINCE

Architectural Professionals :
D S MOTSILANYANE CC
Suite 103 Neo Delta Plaza Zone 1 Ga-Rankuwa
Cell: 083 731 2757 Tel/Fax: (012) 703-0596
e-mail: dsmots@absamail.co.za

Designed : DS Motsilanyane	Detailed :
Drawn : DS Motsilanyane	Date : February 2010


Project title :
BUILDING OF LETSOPA COMMUNITY LIBRARY

Drawing title : **PROPOSAL PLAN**
(SITE PLAN)

Sub-title: SITE PLAN

Scales:

Dwg No.: C	Client:
Ref. No.:	

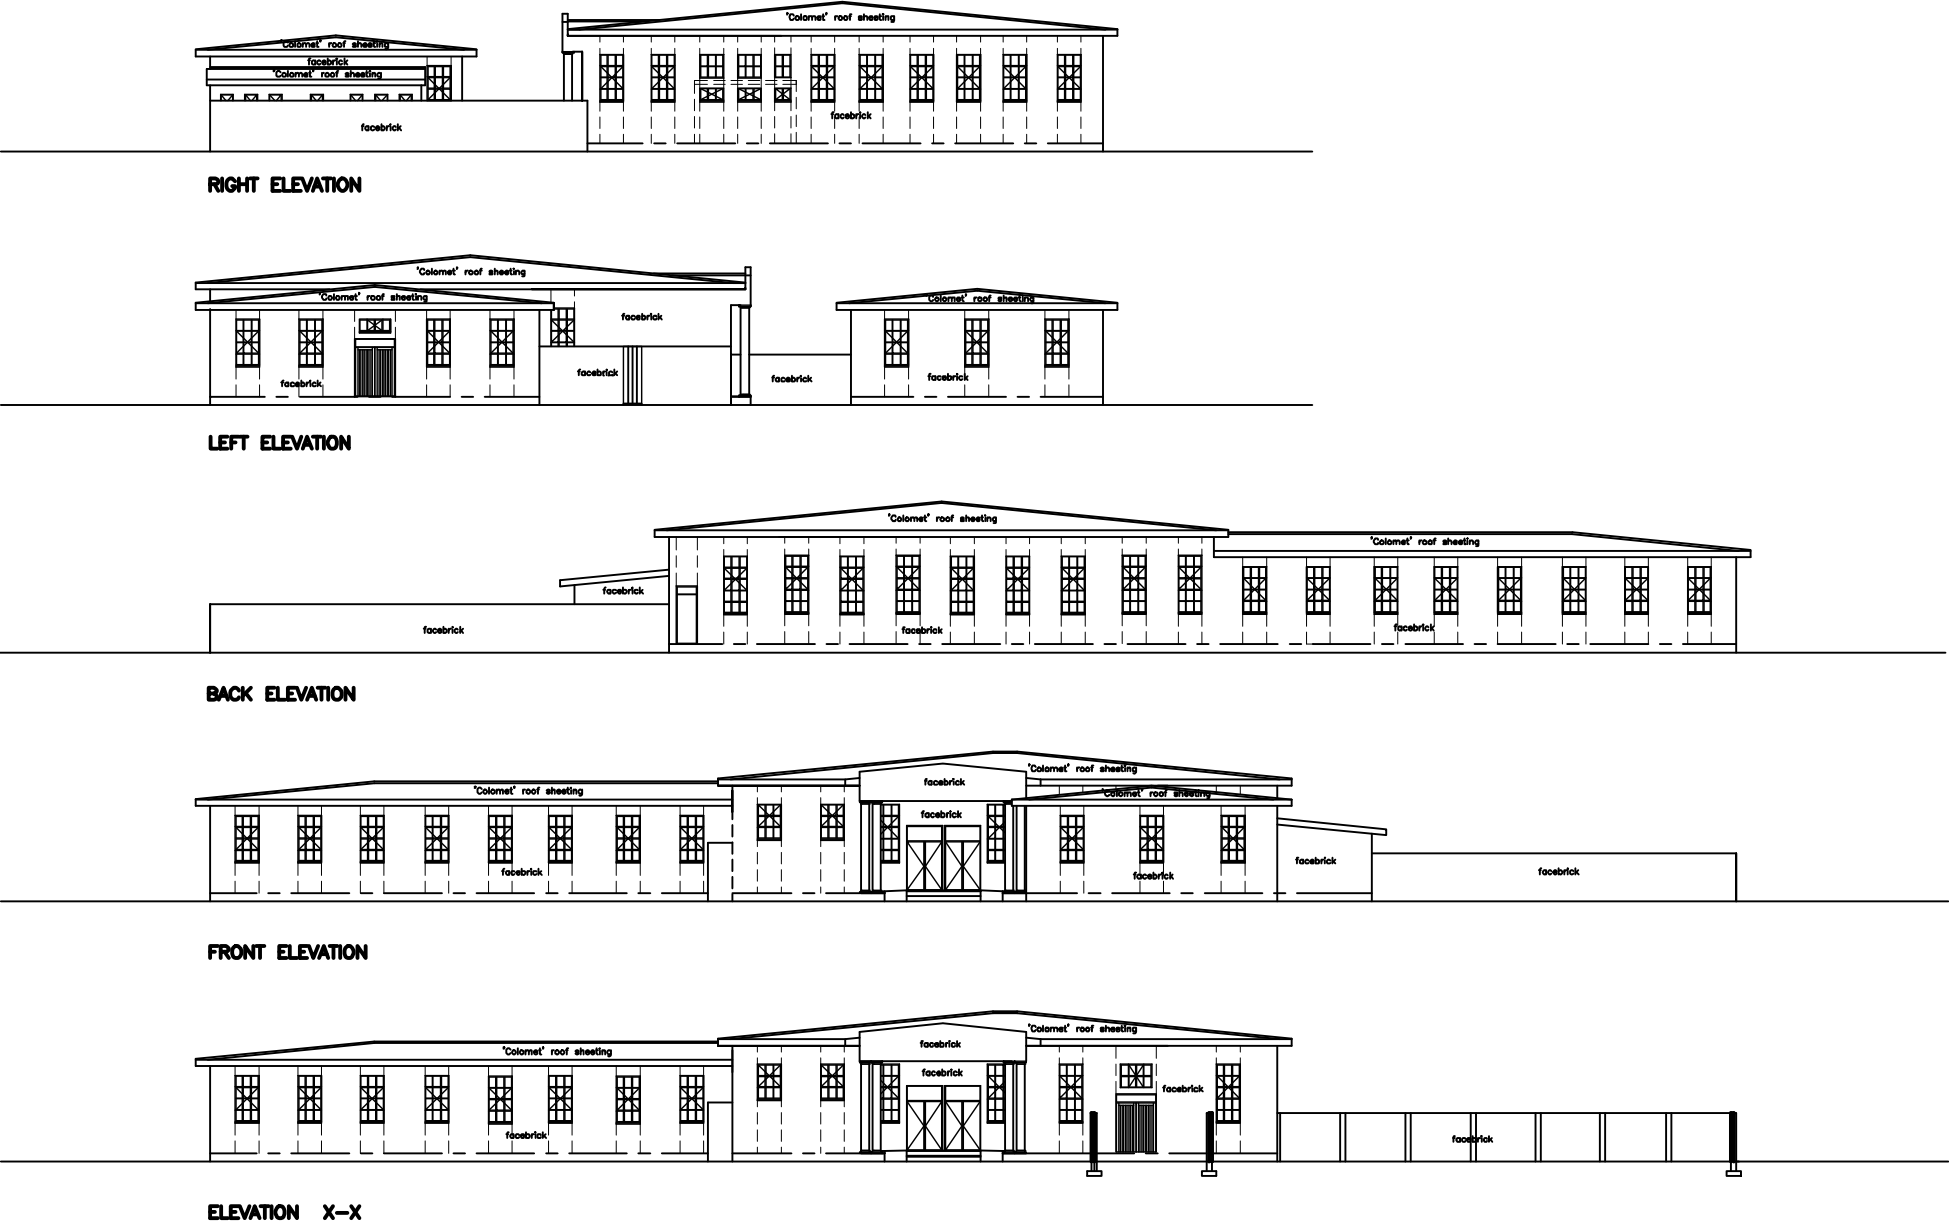

AutoCAD 2000, A3 PAPER SIZE DRAWING.

Client:
TSWAING LOCAL MUNICIPALITY
P O Box 24
Delareyville
2770
Tel: (053) 948 0900
Fax: (053) 716 1500

AND

DEPARTMENT OF SPORTS ARTS & CULTURE
: NORTH WEST PROVINCE

Architectural Professionals :
D S MOTSILANYANE CC
Suite 103 Neo Delta Plaza Zone 1 Ga-Rankuwa
Cell: 083 731 2757 Tel/Fax: (012) 703-0596
e-mail: dsmots@absamail.co.za

Designed : DS Motsilanyane	Detailed :
Drawn : DS Motsilanyane	Date : February 2010

Project title :
BUILDING OF LETSOPA COMMUNITY LIBRARY

Drawing title : **PROPOSAL PLAN**
(Elevations)

Sub-title:
GENERAL PLAN : Elevations.

Scales:

Dwg No.: B1	Client:
Ref. No.:	

NB. A3 DRAWINGS PASTED TO ONE A1 DRAWING PAPER.